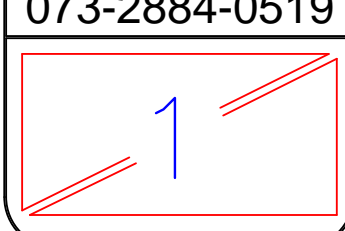
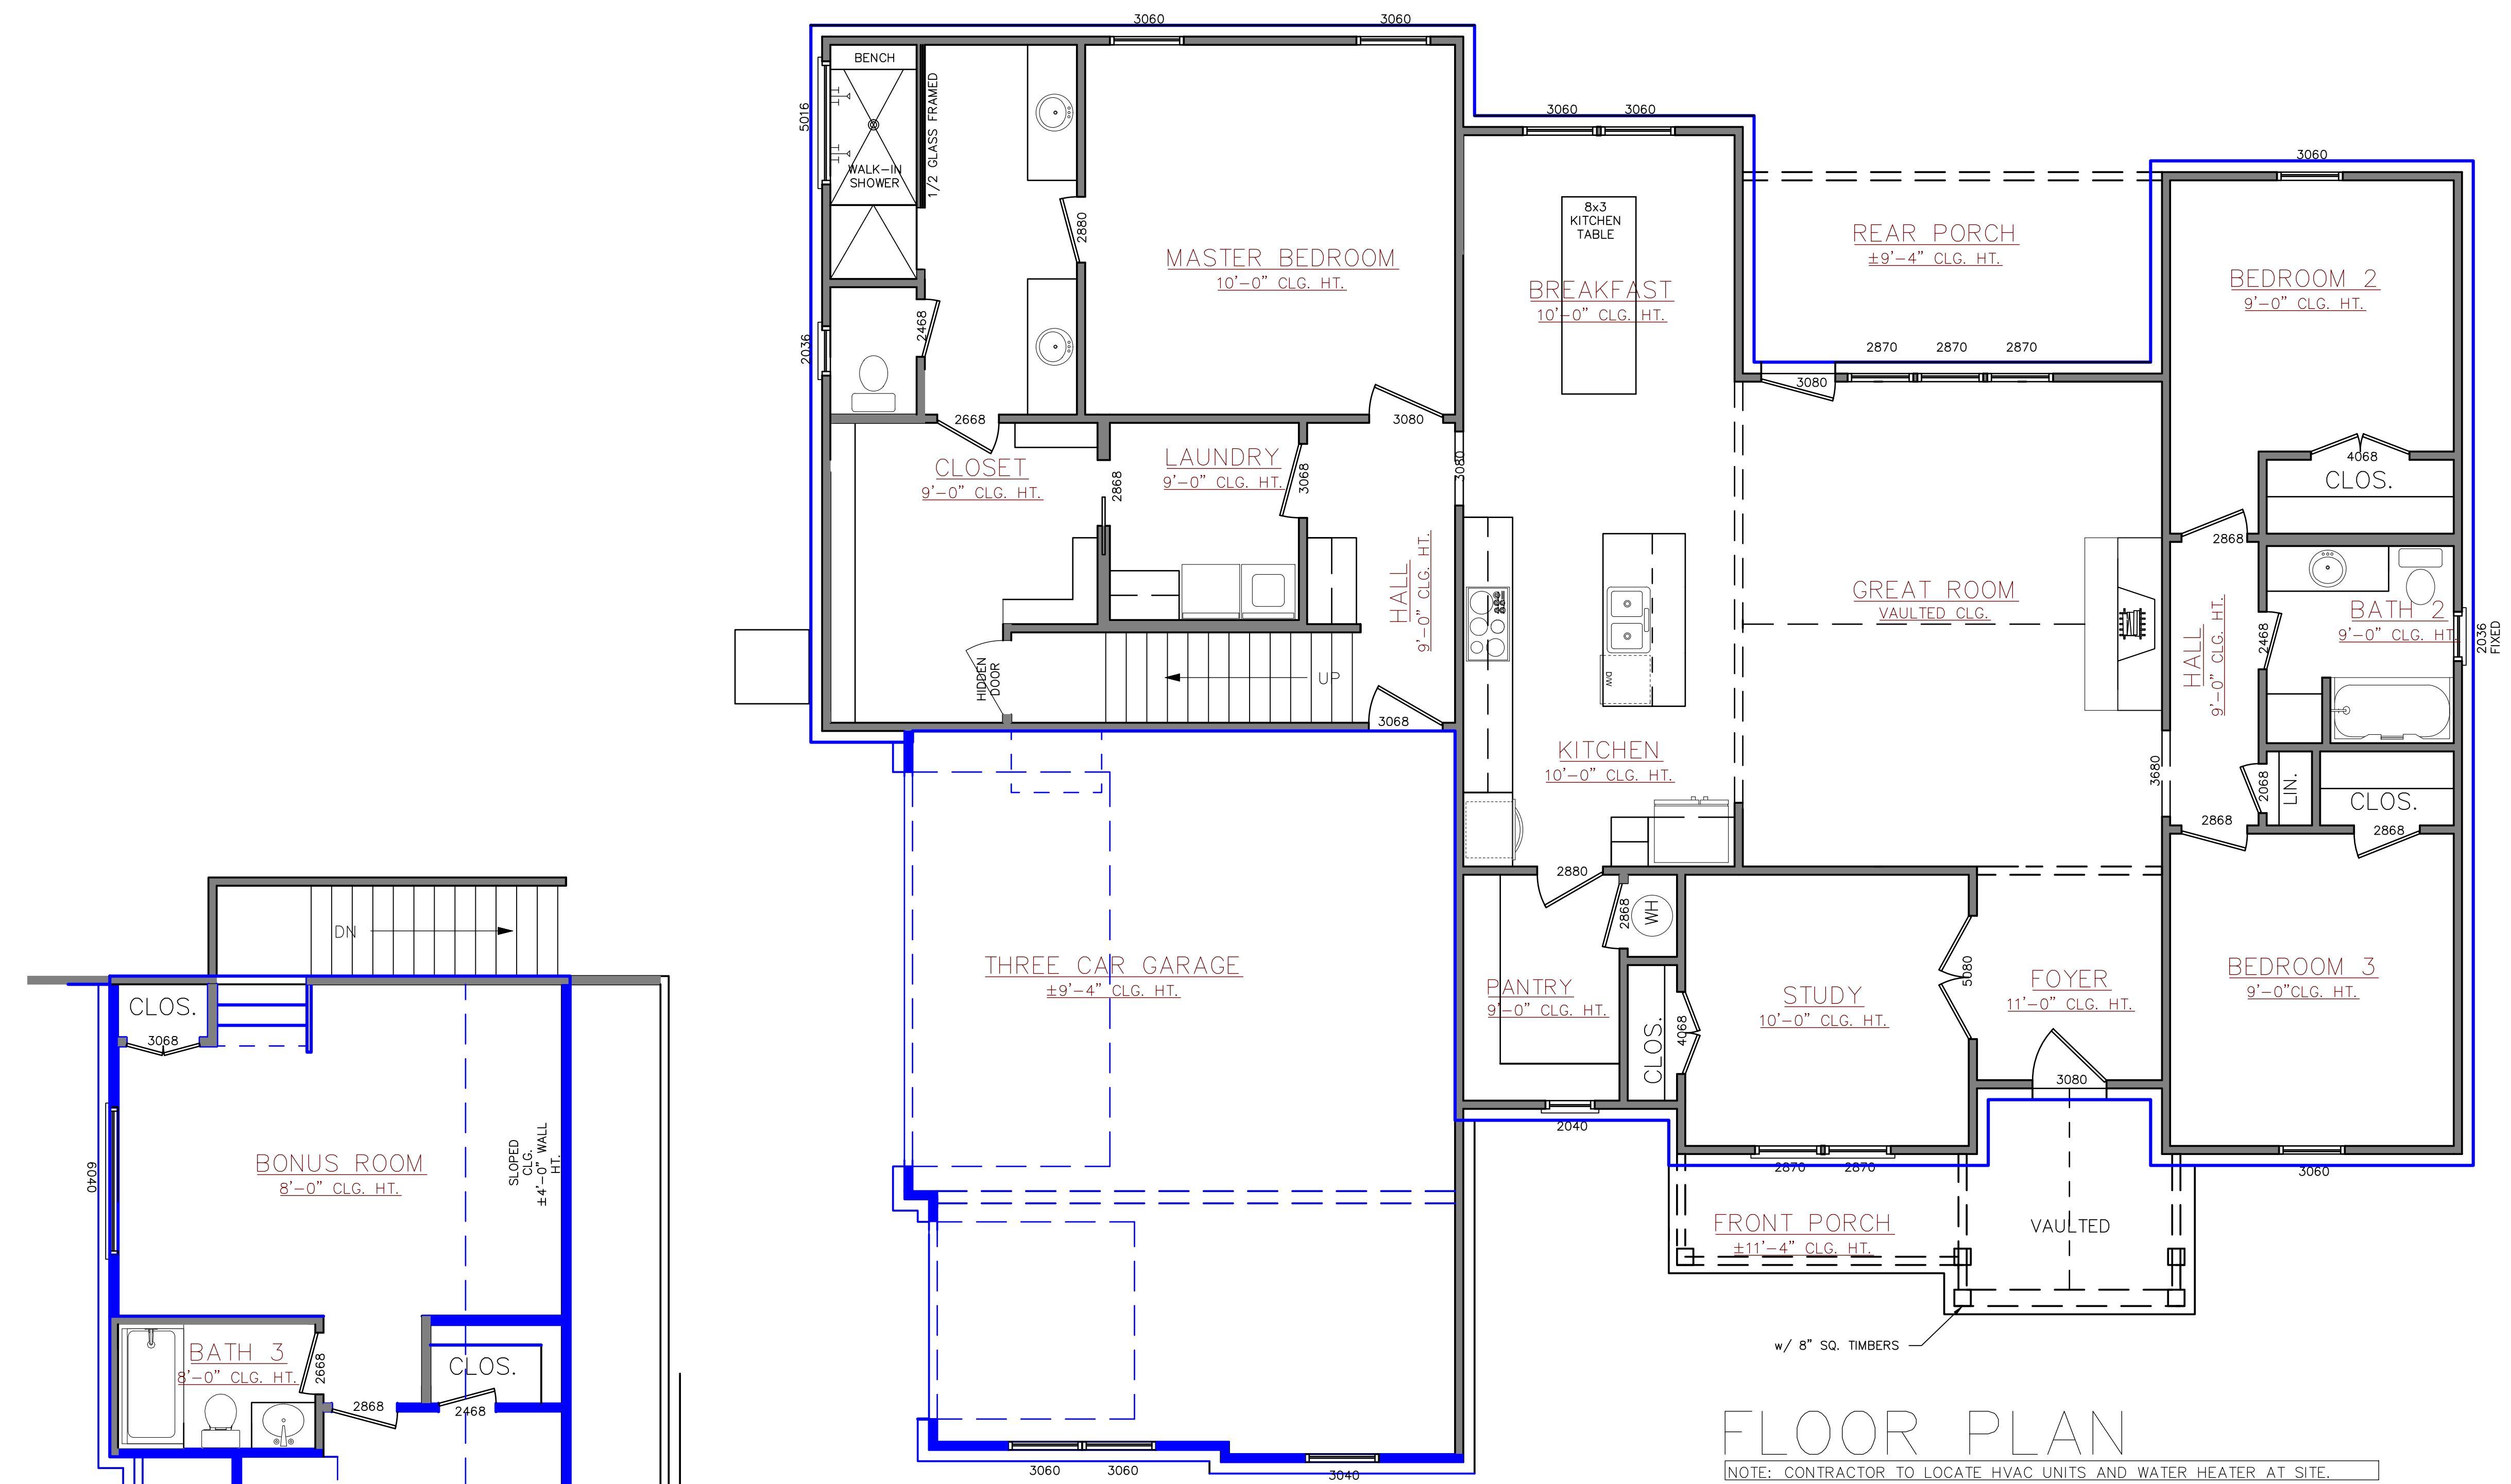


LOT:	BLK:	LOT 2, BLOCK D
ADDRESS:	124 PARKVIEW LANE	
SUBDIVISION:	HIGHLAND OAKS	
CITY:	BOYD	
COUNTY:	WISE	
STATE:	TX	
SCALE:	1/4"	

REMINGTON HOMES  
Simonton - 2801  
4/7/2020

Plan No:  
073-2884-0519

**FLOOR PLAN**  
NOTE: CONTRACTOR TO LOCATE HVAC UNITS AND WATER HEATER AT SITE.  
SCALE: 1/4"  
1'-0"

AREAS:	2293	S.F. HEATED - FIRST FLOOR
	508	S.F. HEATED - SECOND FLOOR
	2801	S.F. HEATED - TOTAL
	732	S.F. UNHEATED - THREE CAR GARAGE
	141	S.F. UNHEATED - REAR PORCH
	139	S.F. UNHEATED - FRONT PORCH
	1012	S.F. UNHEATED - TOTAL
	3813	S.F. TOTAL